


PLAN - SALA AMFITEATRU - TEATRUL NATIONAL - BUCURESTI

OBSERVATII

| | | | | |
|--|--|----------------------------|--|---------------|
| EXECUTANT: | | BENEFICIAR: | | Plansa nr. 01 |
| International Partner Büro International Partner Buro S.R.L. Consultanta & Executie & Proiectare: Scanare laser 3D - Topografie - Cadastru - GPS - Cartografie - Geodezie - Batimetrie - Fotogrammetrie UAV www.ipartner.ro tel: 4 - 0766.462.766, 4 - 0722.998.663 | | Teatrul National Bucuresti | | |
| SCANARE LASER: Dipl. - Ing. Marian Radoi DESENAT: Dipl. - Ing. Denisa Ana Maria Nicolaiescu VERIFICAT: Dipl. - Ing. Marian Radoi APROBAT: Dipl. - Ing. Marian Radoi | | Scara 1: 100 | Plan - Sala Amfiteatru - Teatrul National Bucuresti | FORMAT A3 |
| | | Data 09. 2018 | | |

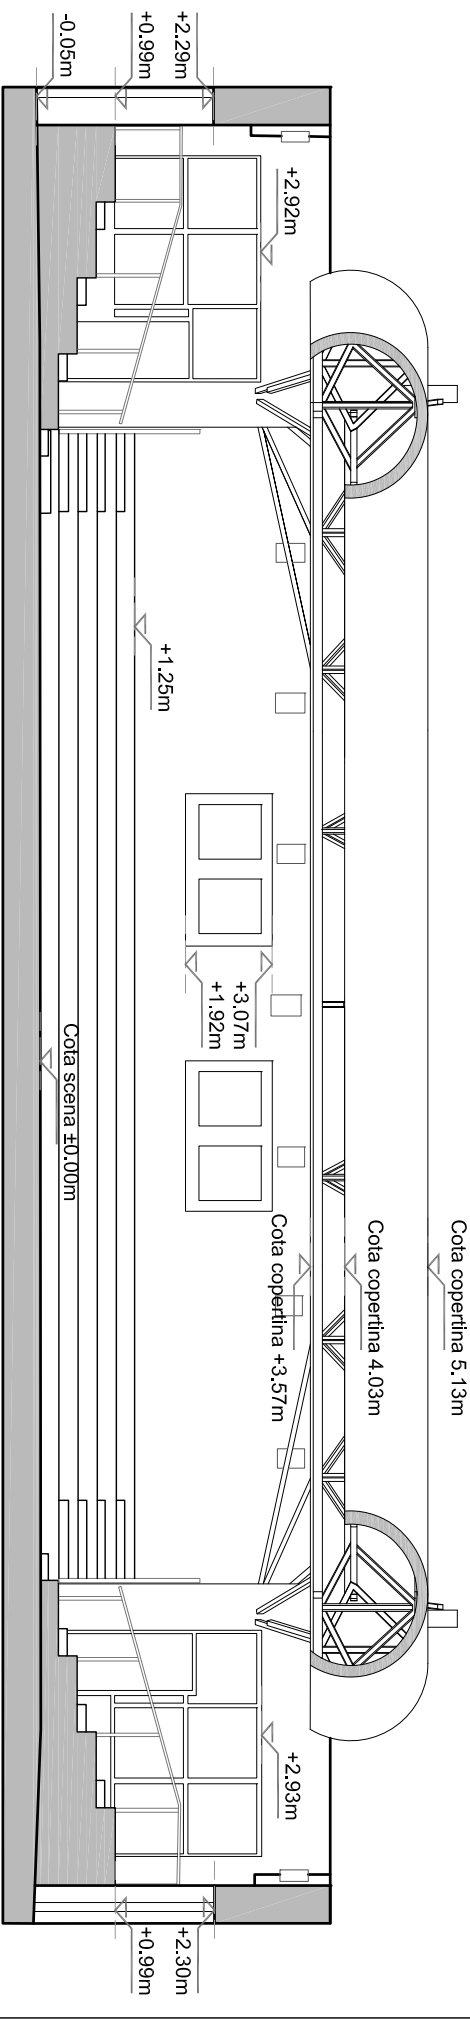

SECTIUNE LONGITUDINALA A - A - SALA AMFITEATRULU - TEATRUL NATIONAL - BUCURESTI

OBSERVATII

EXECUTANT:



International Partner Buro S.R.L.

Consultanta & Executie & Proiectare:
Scanare laser 3D - Topografie - Cadastru - GPS -
Cartografie - Geodezie - Batimetrie - Fotogrammetrie UAV
www.ipartner.ro || tel: 4 - 0766.462.766, 4 - 0722.998.663

BENEFICIAR:

Teatrul National Bucuresti


Plansa nr. 02

Scara
1 : 100


Data
09. 2018

Sectiune longitudinala A-A
- Sala Amfiteatru - Teatrul
National Bucuresti

FORMAT
A4

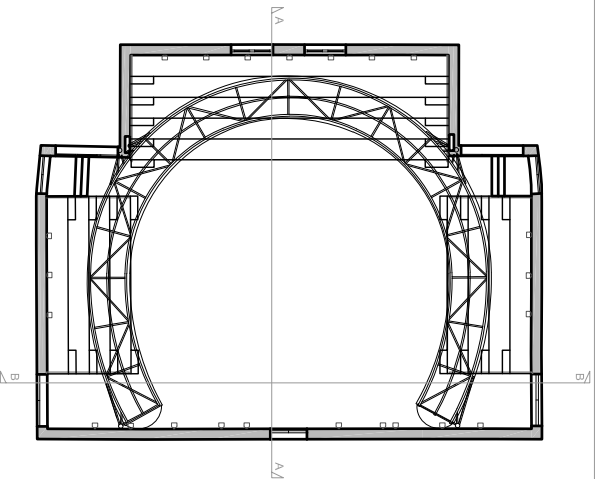

| | |
|-------------|---|
| SCIMARE | Dipl. - Ing. Marian Radoi |
| LASER : | Dipl. - Ing. Dennis Ana Maria Nicolaiescu |
| DESEMAT : | Dipl. - Ing. Marian Radoi |
| VERIFICAT : | Dipl. - Ing. Marian Radoi |
| APROBAT : | Dipl. - Ing. Marian Radoi |

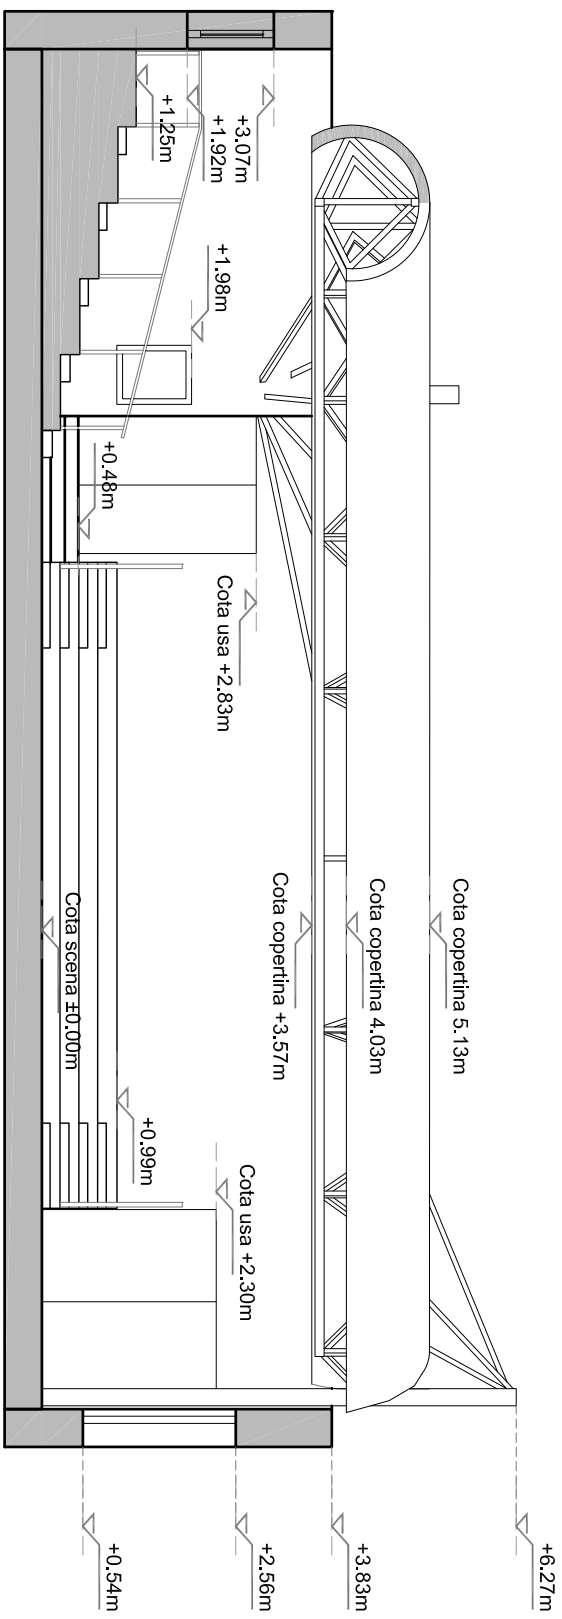

SECTIUNE TRANSVERSALA B-B - SALA AMFITEATRULUI - TEATRUL NATIONAL - BUCURESTI

OBSERVATII

EXECUTANT:

International Partner Buro
International Partner Buro S.R.L.

Consultanta & Executie & Proiectare:
 Scanare laser 3D - Topografie - Cadastru - GPS -
 Cartografie - Geodezie - Batimetrie - Fotogrammetrie UAV
 www.ipartner.ro || tel: 4 - 0766.462.766, 4 - 0722.998.663

BENEFICIAR:

Teatrul National Bucuresti

Planşa nr. 02

Scara
 1 : 100

Data
 09. 2018

**Sectiune transversala B-B
 - Sala Amfiteatru - Teatrul
 National Bucuresti**

FORMAT
 A4

