


**PLAN - SALA ATELIER - TEATRUL NATIONAL - BUCURESTI**


**OBSERVATII**

EXECUTANT:		BENEFICIAR:		Plansa nr. 01
<b>International Partner Büro</b> International Partner Buro S.R.L. Consultanta & Executie & Proiectare: Scanare laser 3D - Topografie - Cadastru - GPS - Cartografie - Geodezie - Batimetrie - Fotogrammetrie UAV www.ipartner.ro    tel: 4 - 0766.462.766, 4 - 0722.998.663		Teatrul National Bucuresti		
SCANARE LASER: Dipl. - Ing. Marian Radoi DESENAT: Dipl. - Ing. Denisa Ana Maria Nicolaeescu VERIFICAT: Dipl. - Ing. Marian Radoi APROBAT: Dipl. - Ing. Marian Radoi		Scara 1: 100	<b>Plan - Sala Atelier - Teatrul National Bucuresti</b>	FORMAT A4
		Data 09. 2018		

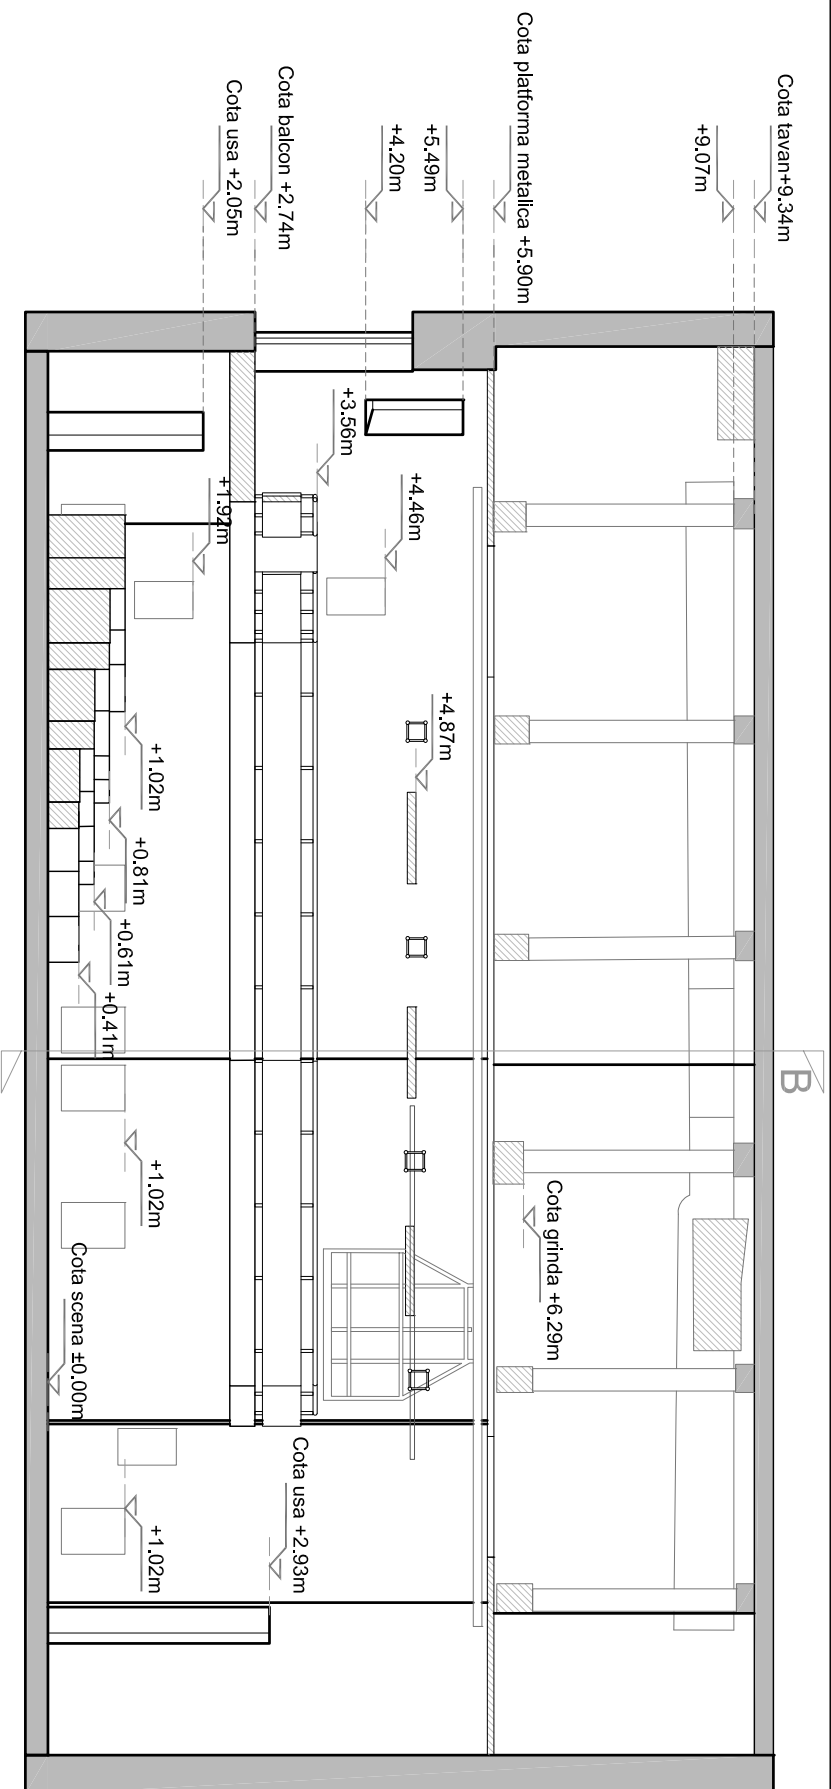


**SECTIUNE LONGITUDINALA A - A - SALA ATELIER - TEATRUL NATIONAL - BUCURESTI**

**OBSERVATII**

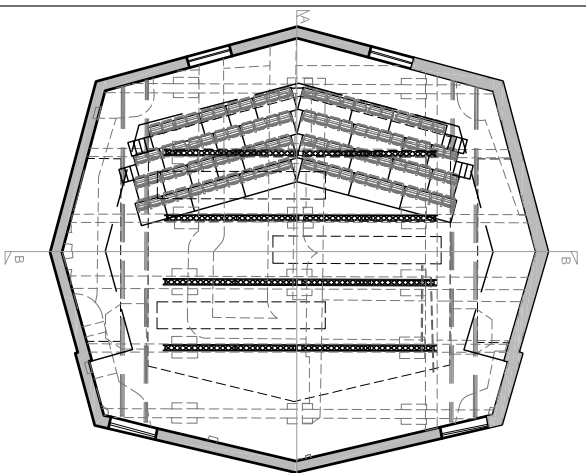


<b>EXECUTANT:</b> <b>International Partner Buro</b> Consultanta & Executie & Proiectare: Scanare laser 3D - Topografie - Cadastru - GPS - Cartografie - Geodezie - Batimetrie - Fotogrammetrie UAV www.ipartner.ro    tel: 4 - 0766.462.766, 4 - 0722.998.663		<b>BENEFICIAR:</b> <b>Teatrul National Bucuresti</b>		Plansa nr. 02
<b>SCADARE LASER:</b> Dptl. - Ing. Marian Radoi		Scara 1: 100		<b>Sectiune longitudinala A-A - Sala Atelier - Teatrul National Bucuresti</b>
<b>DESEMNAT:</b> Dptl. - Ing. Dennis Ana Maria Nicolasescu		Data 09. 2018		
<b>VERIFICAT:</b> Dptl. - Ing. Marian Radoi				
<b>APROBAT:</b> Dptl. - Ing. Marian Radoi				FORMAT A4

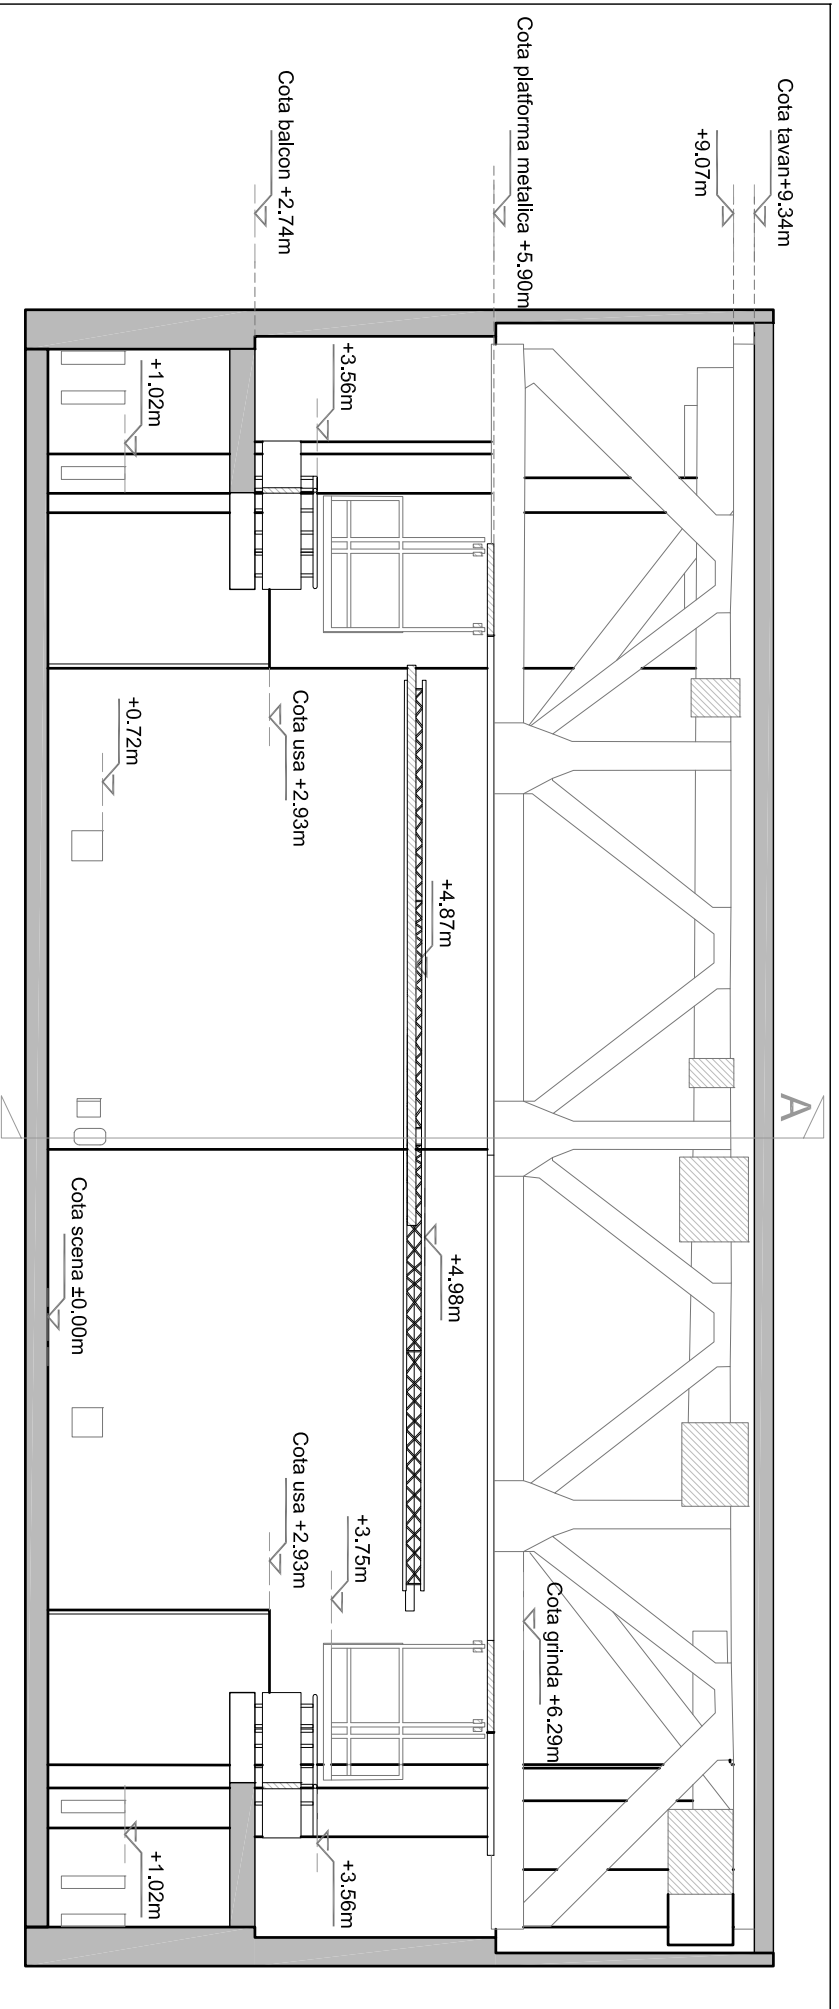

## SECTIUNE TRANSVERSALA B-B - SALA ATELIER - TEATRUL NATIONAL - BUCURESTI

### OBSERVATII

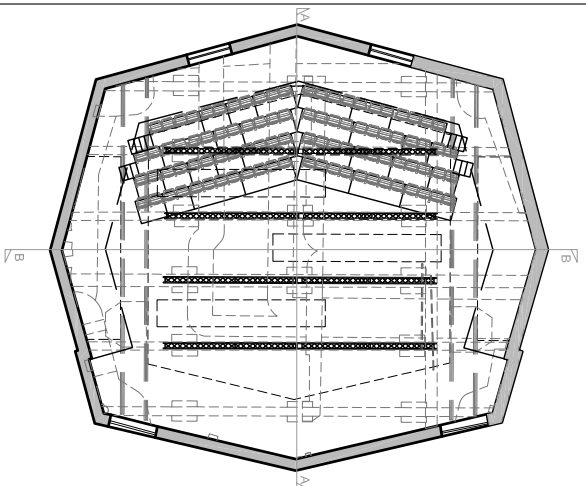

<b>EXECUTANT:</b>		<b>BENEFICIAR:</b>		Plansa nr. 03
<b>International Partner Buro</b> Consultantă & Executie & Proiectare: Scanare laser 3D - Topografie - Cadastru - GPS - Cartografie - Geodezie - Batimetrie - Fotogrammetrie UAV www.ipartner.ro    tel: 4 - 0766.462.766, 4 - 0722.998.663		<b>Teatrul National Bucuresti</b> Scara 1 : 100		
<b>International Partner Buro S.R.L.</b> SCIMBARE LASER : Dipl. - Ing. Marian Radoi DESEMNAT : Dipl. - Ing. Dennis Ana Maria Nicolai VERIFICAT : Dipl. - Ing. Marian Radoi APROBAT : Dipl. - Ing. Marian Radoi		Data 09. 2018 <b>Sectiune transversala B-B -          Sala Atelier - Teatrul          National Bucuresti</b>		
FORMAT				A4