

**PLAN SALA MICA - TEATRUL NATIONAL - BUCURESTI**

**OBSERVATII**

EXECUTANT:

**International Partner Buro S.R.L.**

Consultanta & Executie & Proiectare:

Scanare laser 3D - Topografie - Cadastru - GPS -  
Cartografie - Geodezie - Batimetrie - Fotogrammetrie UAV  
www.ipartner.ro || tel: 4 - 0766.462.766, 4 - 0722.998.663

BENEFICIAR:

**Teatrul National Bucuresti**

Plansa nr. 01

Scara  
1 : 100


**Plan Sala Mica - Teatrul  
National Bucuresti**

FORMAT  
A3

Data  
09. 2018


SCANARE LASER:	Dipl. - Ing. Marius Raici
DESENIAT:	Dipl. - Ing. Daniela Ana Maria Nicolasescu
VERIFICAT:	Dipl. - Ing. Marius Raici
APROBAT:	Dipl. - Ing. Marius Raici



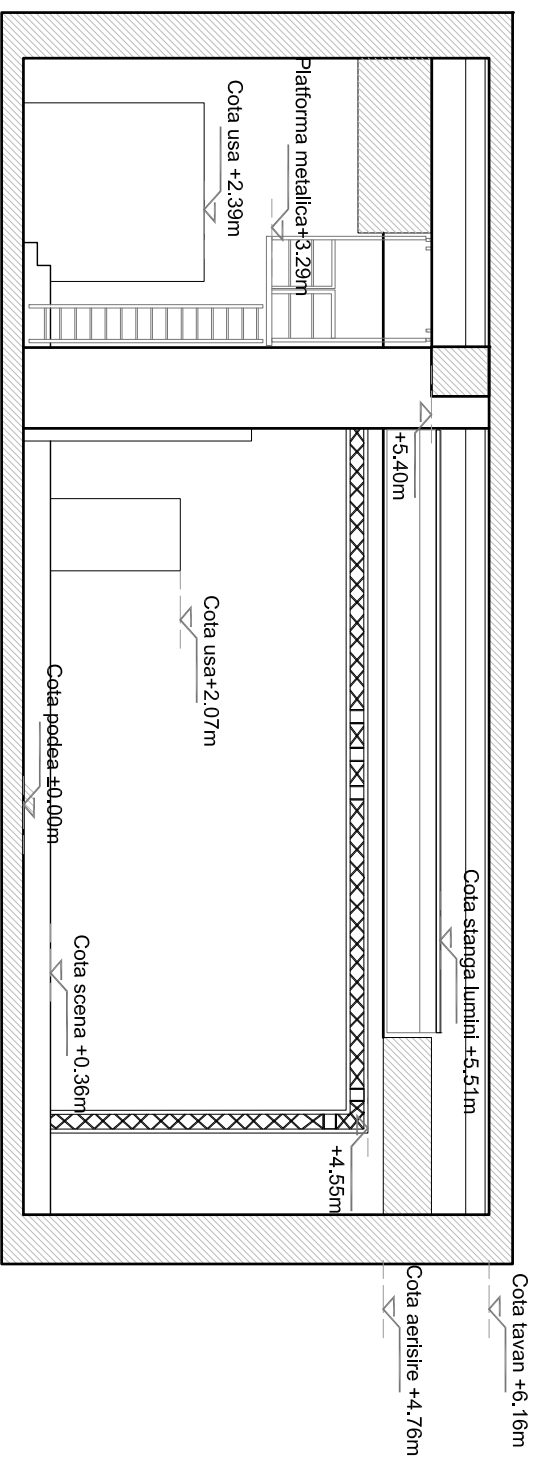

**SECTIUNE TRANSVERSALA B-B - SALA MICA - TEATRUL NATIONAL - BUCURESTI**

**OBSERVATII**

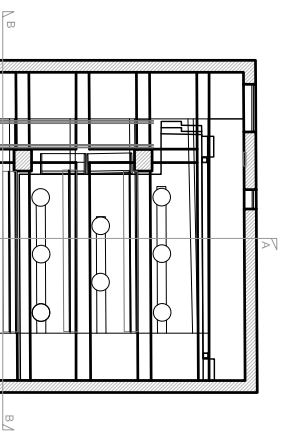

<b>EXECUTANT:</b> <b>International Partner Buro</b> <i>International Partner Buro S.R.L.</i> <b>Consultanta &amp; Executie &amp; Proiectare:</b> Scanare laser 3D - Topografie - Cadastru - GPS - Cartografie - Geodezie - Batimetrie - Fotogrammetrie UAV www.ipartner.ro    tel: 4 - 0766.462.766, 4 - 0722.998.663		<b>BENEFICIAR:</b> <b>Teatrul National Bucuresti</b>		Plansa nr. 03
<b>SCADARE LASER:</b> Dipl. - Ing. Marian Radoi <b>DESEMNAT:</b> Dipl. - Ing. Dennis Ana Maria Nicolaiescu <b>VERIFICAT:</b> Dipl. - Ing. Marian Radoi <b>APROBAT:</b> Dipl. - Ing. Marian Radoi		Scara 1: 100 Data 09. 2018	<b>Sectiune transversala B-B - Sala Mica - Teatrul National Bucuresti</b>	
			FORMAT A4	