
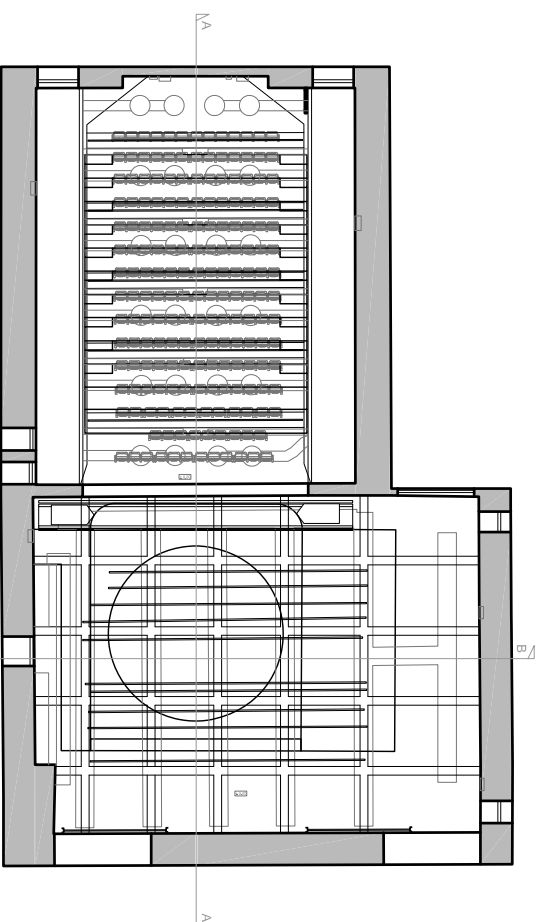


PLAN - SALA PICTURA - TEATRUL NATIONAL - BUCURESTI

OBSERVATII

EXECUTANT:		BENEFICIAR:		Plansa nr. 01
International Partner Büro International Partner Buro S.R.L. Consultanta & Executie & Proiectare: Scanare laser 3D - Topografie - Cadastru - GPS - Cartografie - Geodezie - Batimetrie - Fotogrammetrie UAV www.ipartner.ro tel: 4 - 0766.462.766, 4 - 0722.998.663		Teatrul National Bucuresti		
SCARARE: _____ LASER: _____ DESENAT: _____ VERIFICAT: _____ APROBAT: _____		Scara 1: 100	Plan - Sala Pictura- Teatrul National Bucuresti	FORMAT A2
		Data 09. 2018		

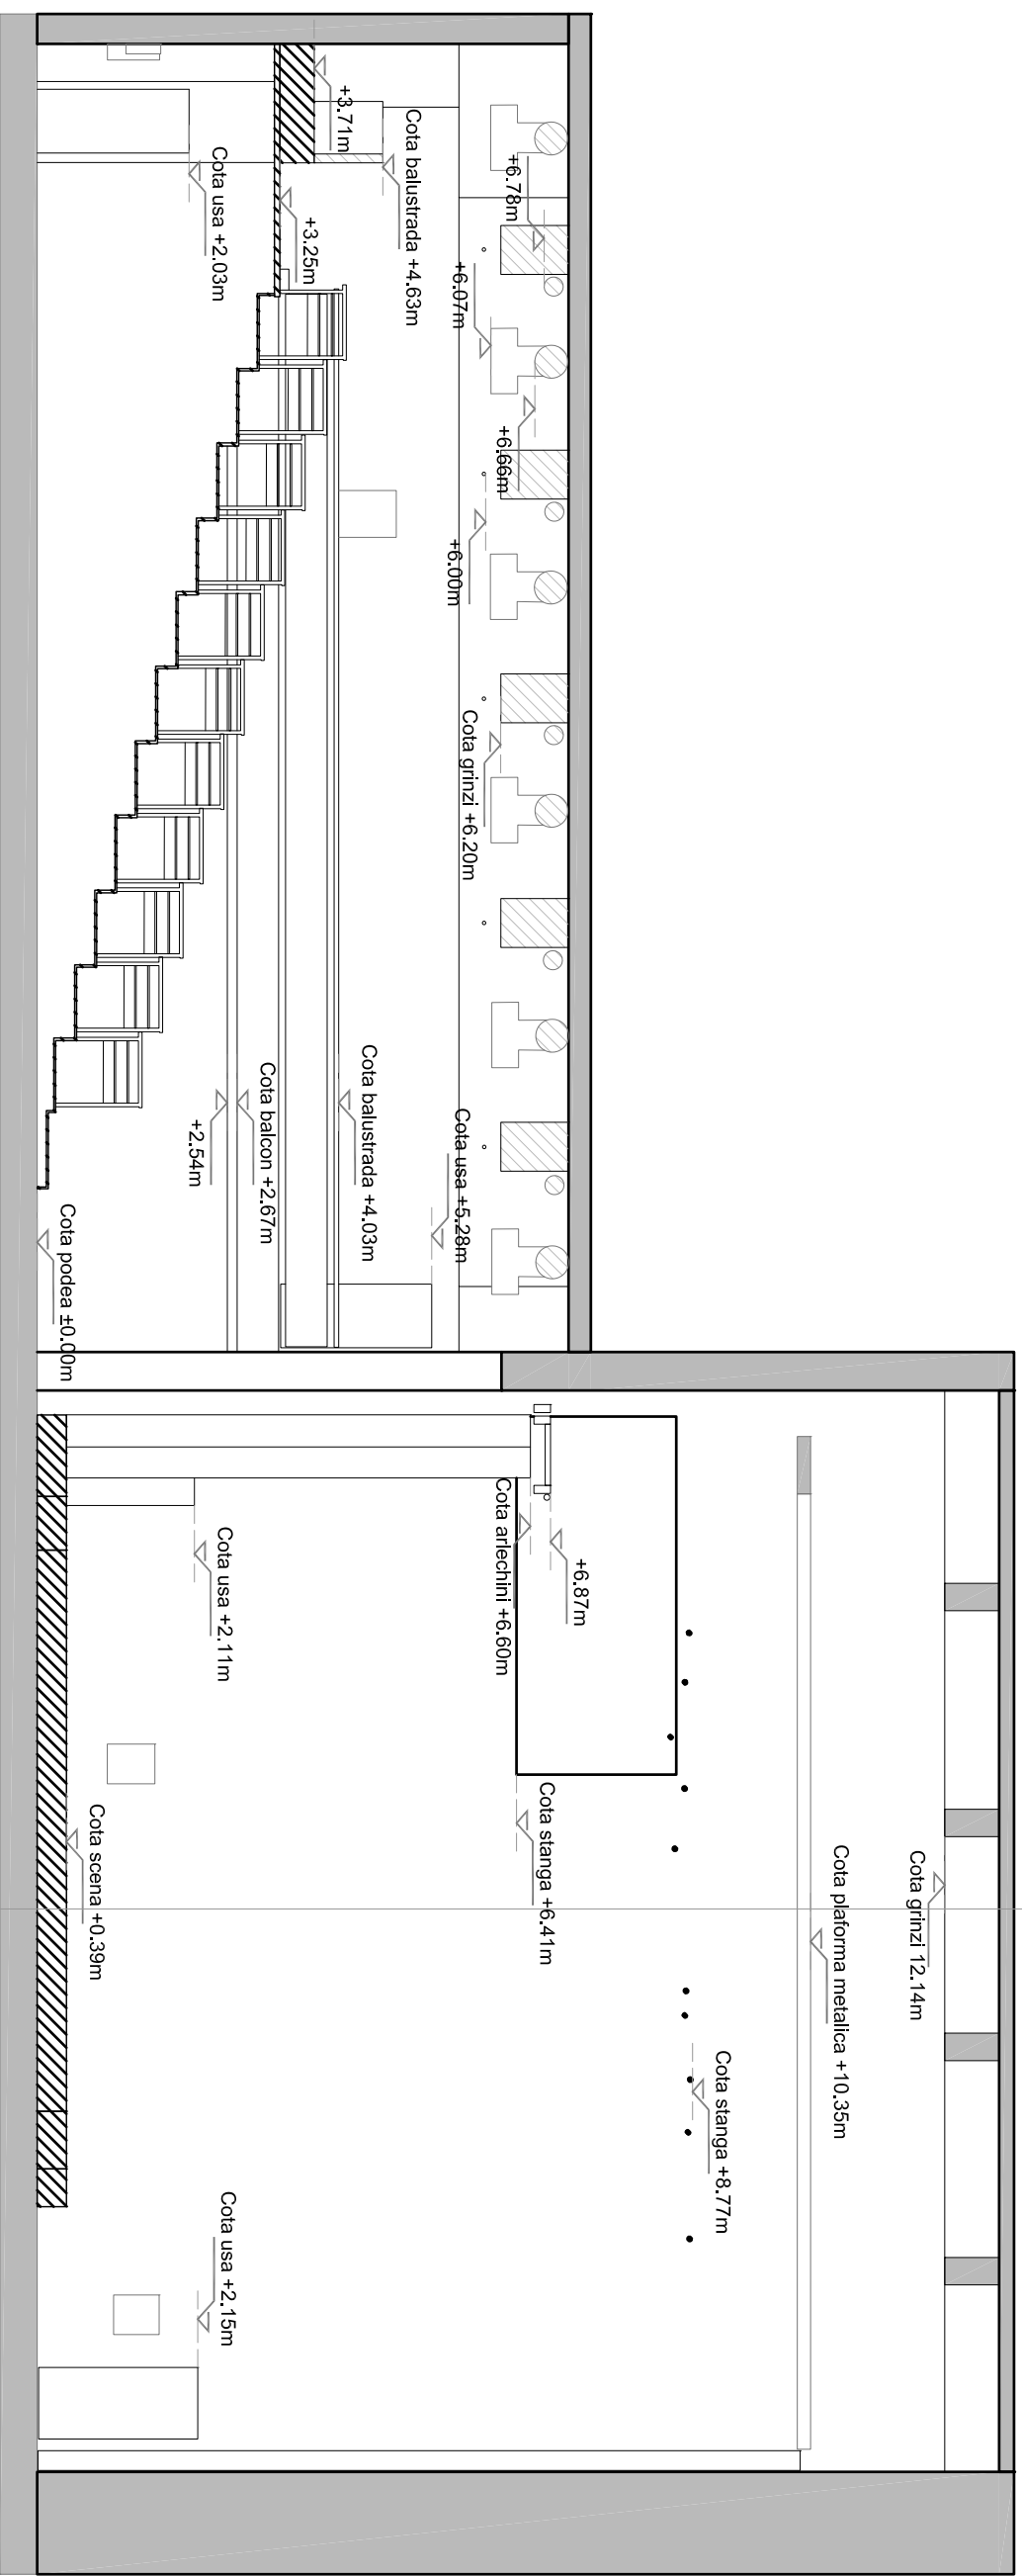



SECTIUNE LONGITUDINALA A - A - SALA PICTURA - TEATRUL NATIONAL - BUCURESTI

OBSERVATII

EXECUTANT: **International Partner Buro S.R.L.** BENEFICIAR: **Teatrul National Bucuresti** Plansa nr. 01

Consultanta & Executie & Proiectare:
International Partner Buro
 Scanare laser 3D - Topografie - Cadastru - GPS -
 Cartografie - Geodezie - Balnometrie - Fotogrametrie UAV
 www.ipartner.ro || tel: 4 - 0766.462.766, 4 - 0722.998.663

SCANARE LASER:	Dipl. - Ing. Marian Radoi	Scara	Sectiune longitudinala A - A - Sala Pictura - Teatrul National Bucuresti	FORMAT A3
DESEINAT:	Dipl. - Ing. Daniela Ana Maria Nicolae	1 : 100		
VERIFICAT:	Dipl. - Ing. Marian Radoi	Data		
APROBAT:	Dipl. - Ing. Marian Radoi	09. 2018		

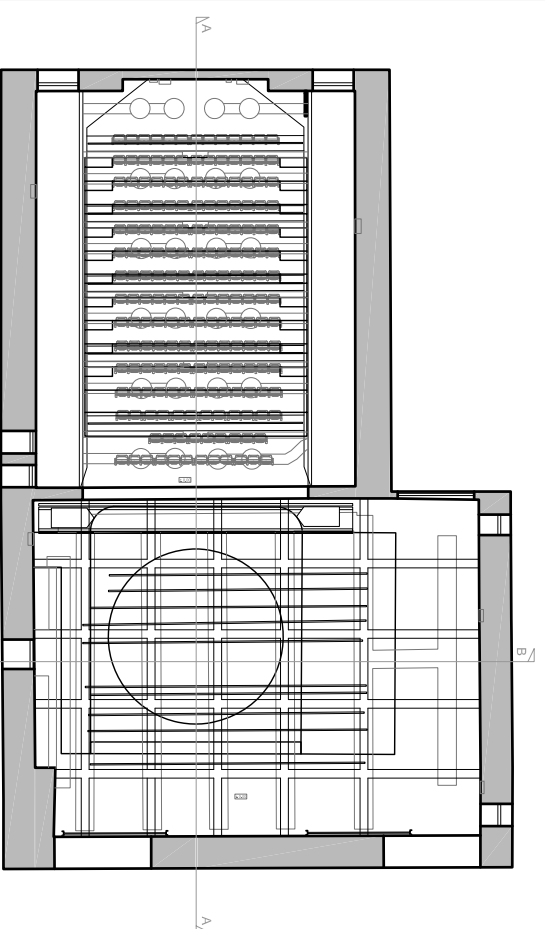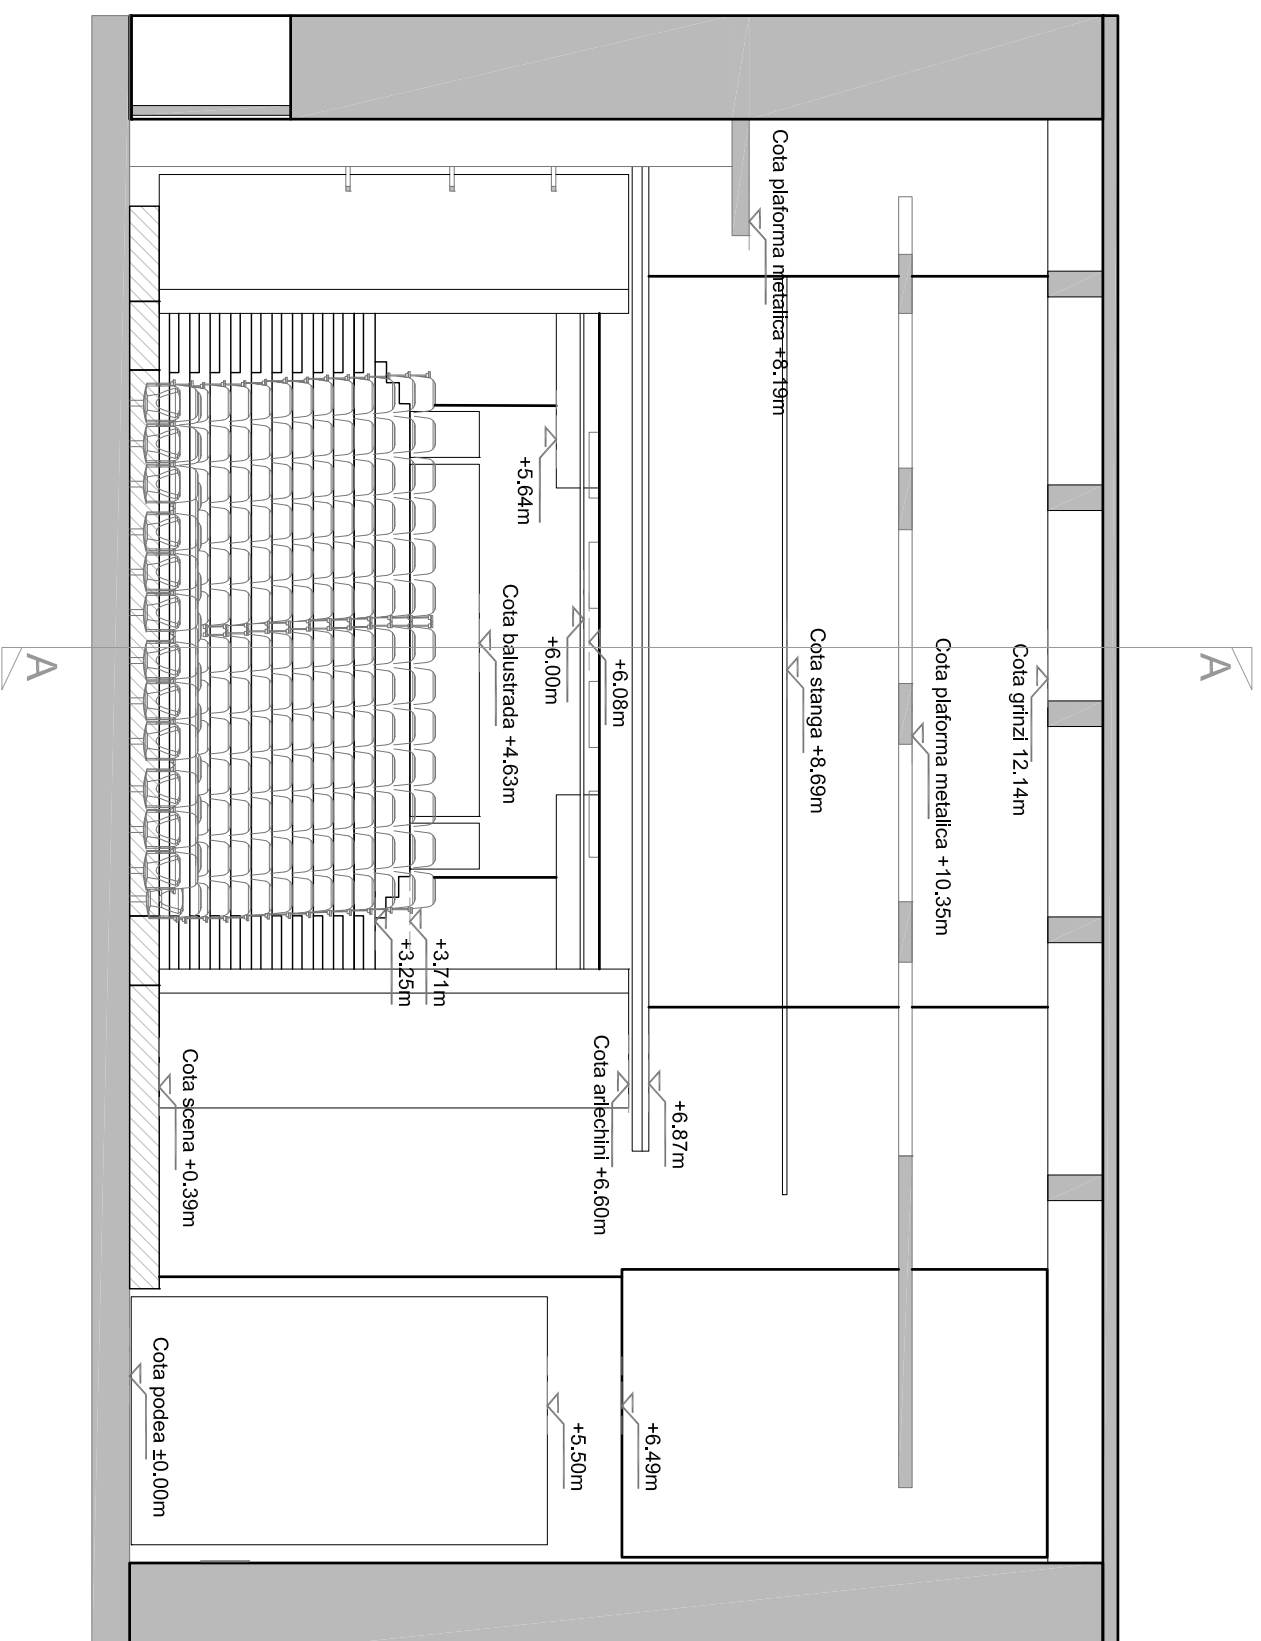

SECTIUNE TRANSVERSALA B - B - SALA PICTURA - TEATRUL NATIONAL - BUCURESTI

OBSERVATII

EXECUTANT:		BENEFICIAR:	
International Partner Buro Consultanta & Executie & Proiectare: Scanare laser 3D - Topografie - Cadastru - GPS - Cartografie - Geodezie - Balmetrie - Fotogrametrie UAV www.ipartner.ro tel: 4 - 0766.462.766, 4 - 0722.998.663		Teatrul National Bucuresti	
SCANARE LASER: DESEINAT: VERIFICAT: APROBAT:	Dipl. - Ing. Marian Radu Dipl. - Ing. Daniela Ana Maria Nicolae Dipl. - Ing. Marian Radu Dipl. - Ing. Marian Radu	Scara 1 : 100 Data 09. 2018	Planşa nr. 02 - Sala Pictura - Teatrul National Bucuresti FORMAT A3