
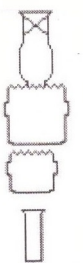


# SALA MEDIA

## FUNDAL

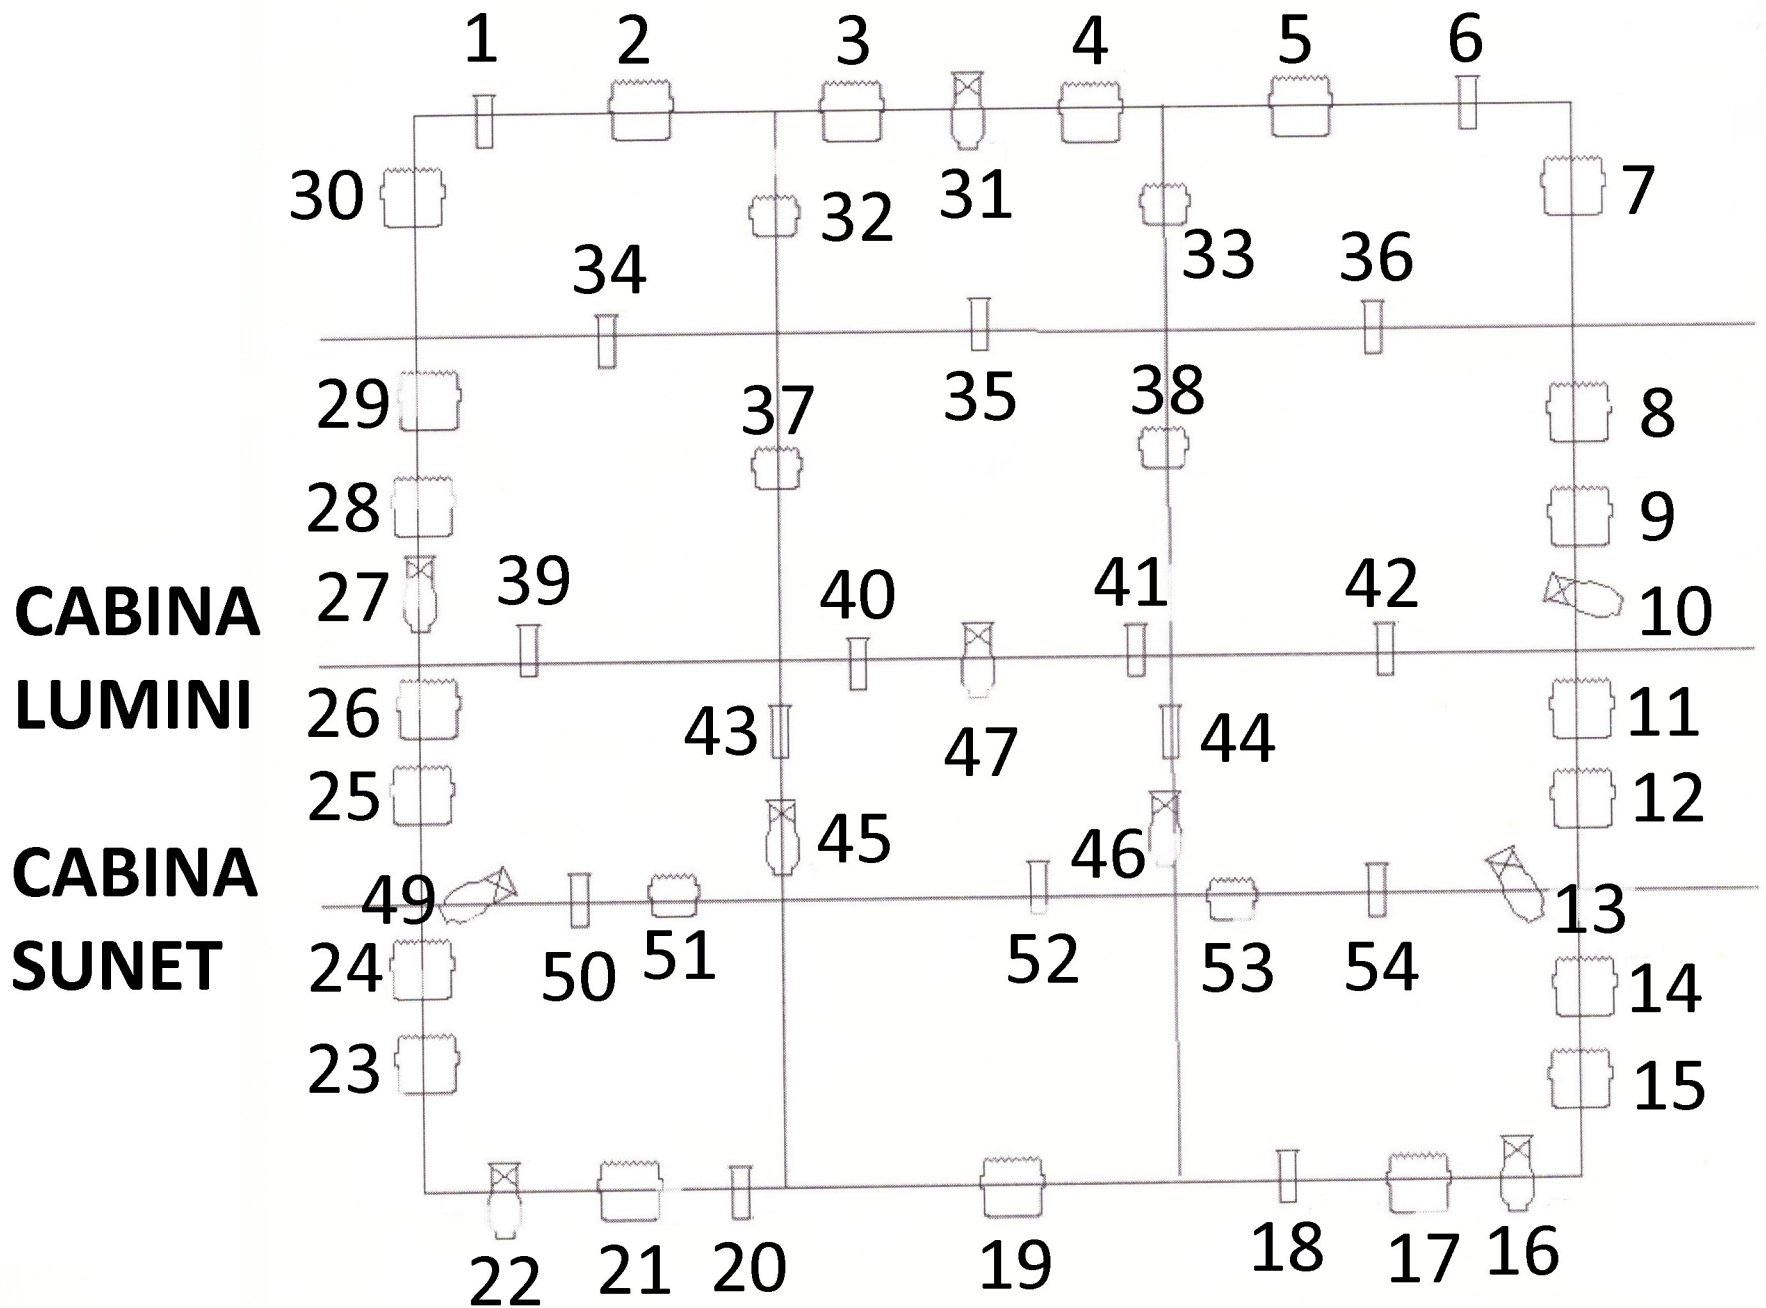

Profile ETC 15/30  
PC 2KW  
PC 1 KW Fresnel  
PC 1KW RJ