



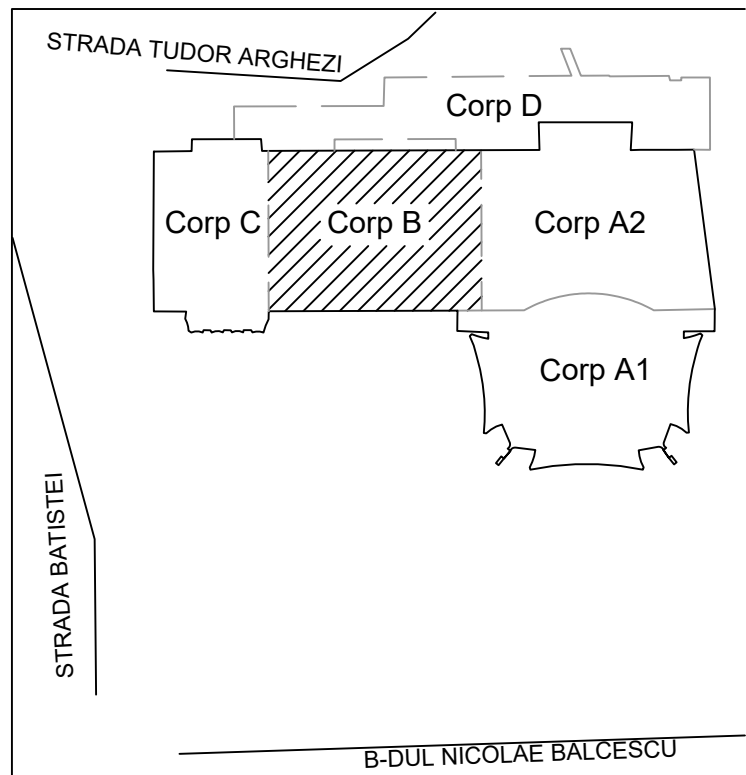

S.C. GAUSS S.R.L. CERTIFICAT AUTORIZARE
Clasa I
Seria RO-B-J, Nr. 0670
TIMISOARA, Calea Martirilor 1989, nr.1-3-5, corp D
telefon / fax 0256-293125
e-mail: office@gauss.ro, web: www.gauss.ro

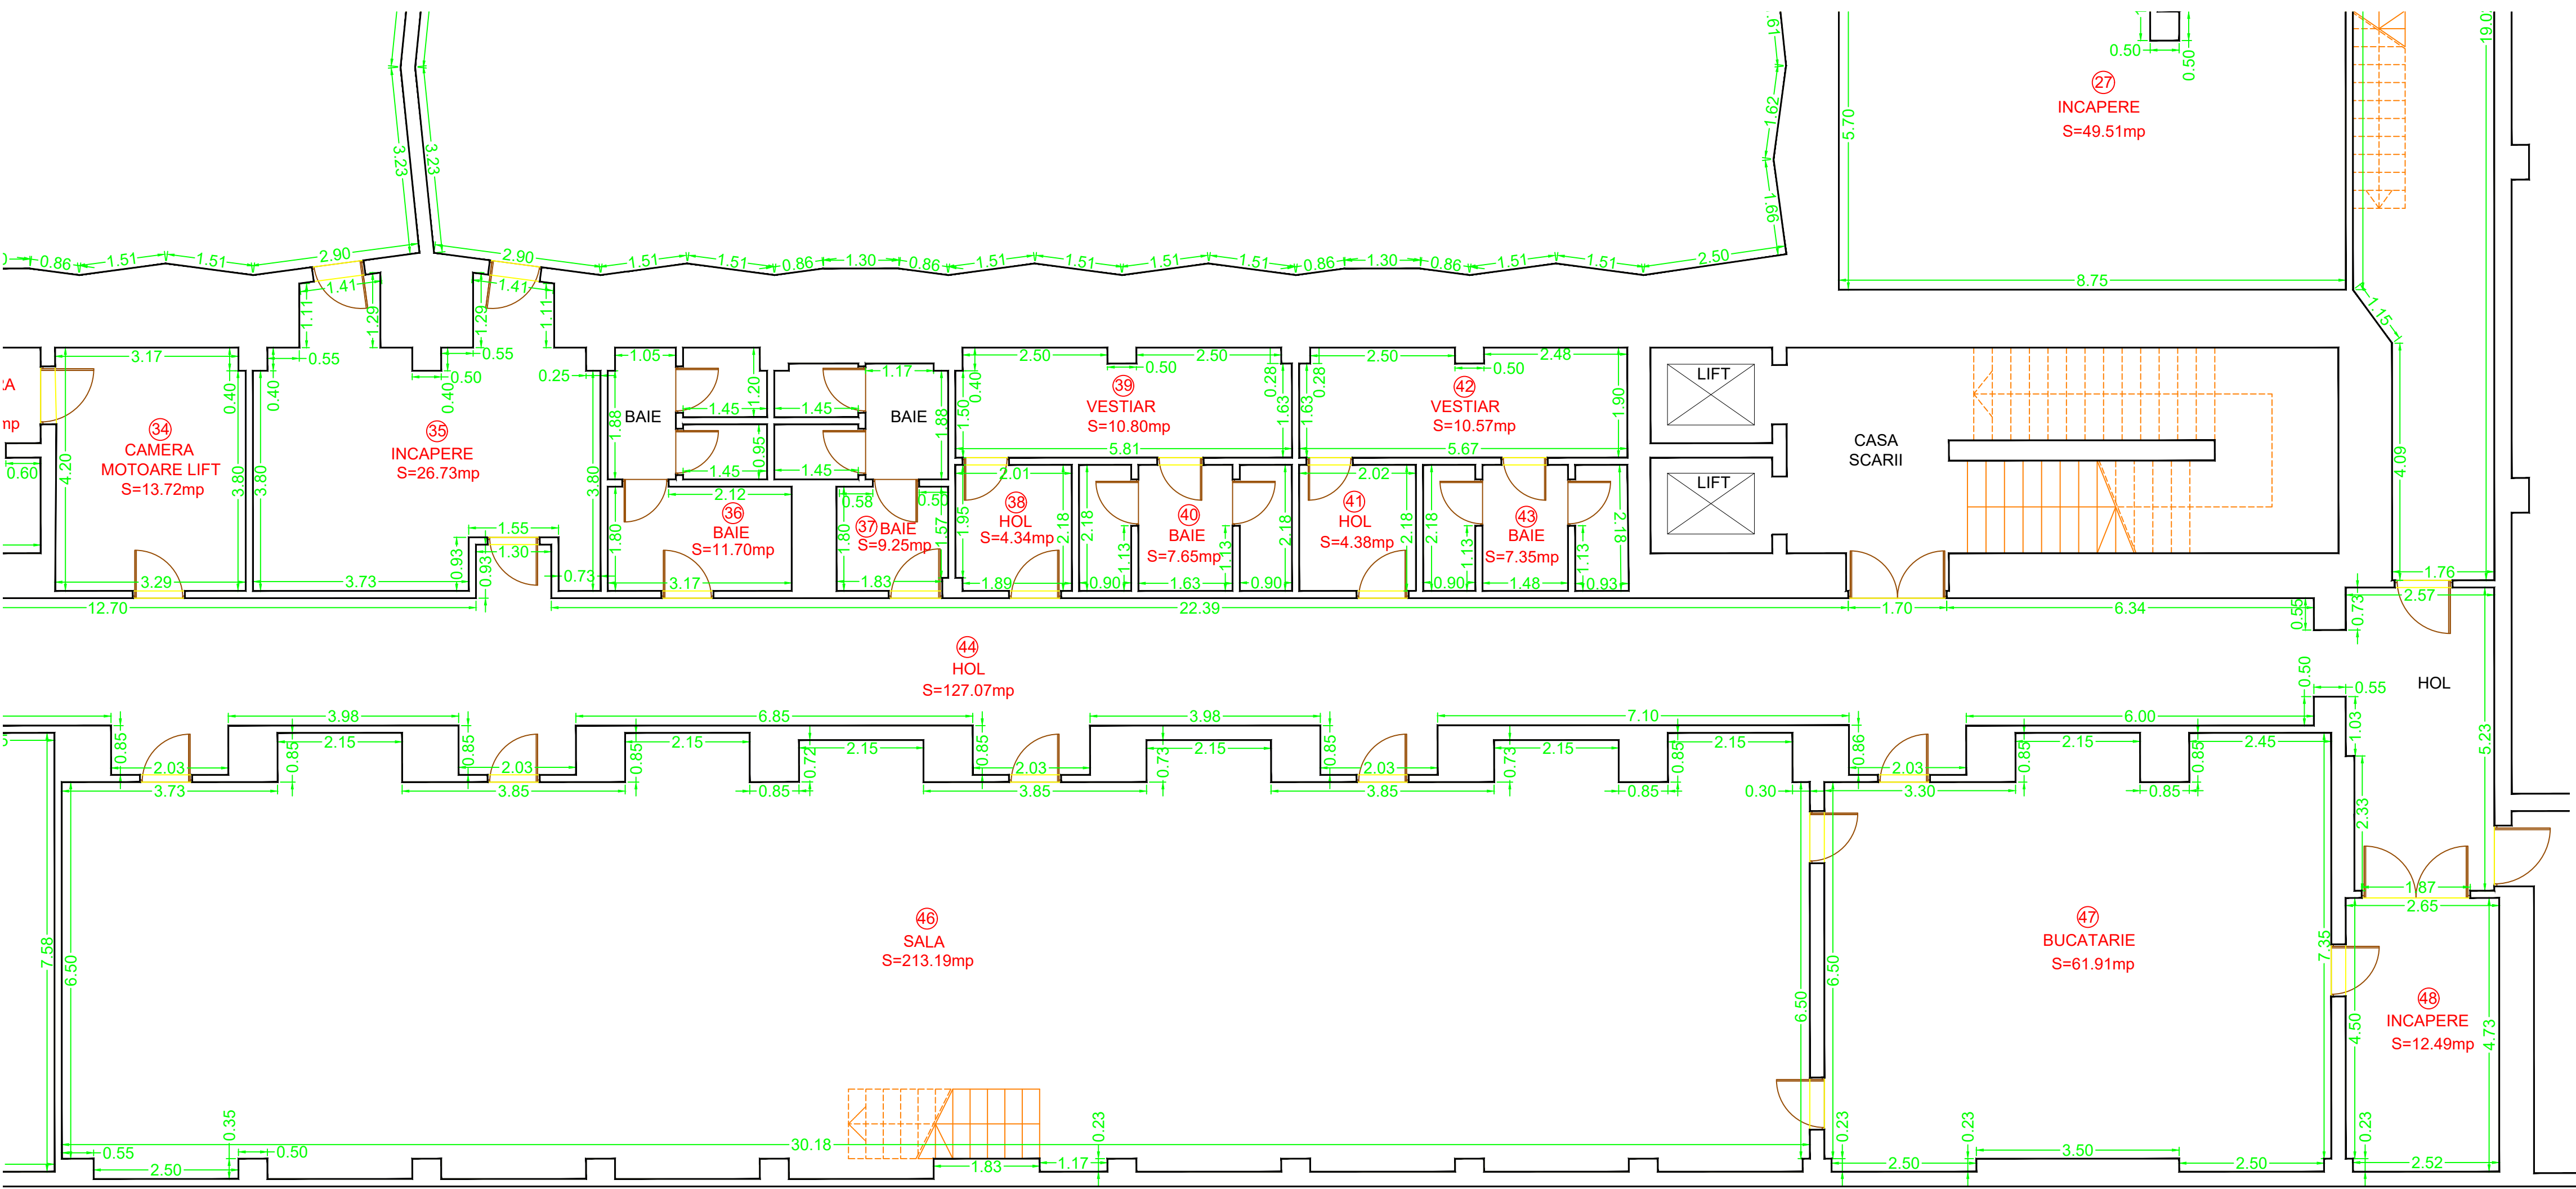

Denumire proiect: Documentatie tehnica pentru actualizarea de date
cu nr.cod. 236099 in scris in CF nr. 236099-Bucuresti, Sector1 si s
Bucuresti, Sector 1, Bulevardul Nicolae Balcescu nr.2

Beneficiar: TEATRUL NATIONAL I.L.CARAGIALE

SEF PROIECT	Alexandru Institoris
MASURAT	Ionel Todeanca
DESENAT	Alexandru Fota
VERIFICAT	Mircea STOIAN

Scara	1:100	PLAN Subsol 2, CORP B
Data:	Februarie 2016	Plansa nr. 1