


PLAN ETJ 5, CORP A1
SCARA 1:100

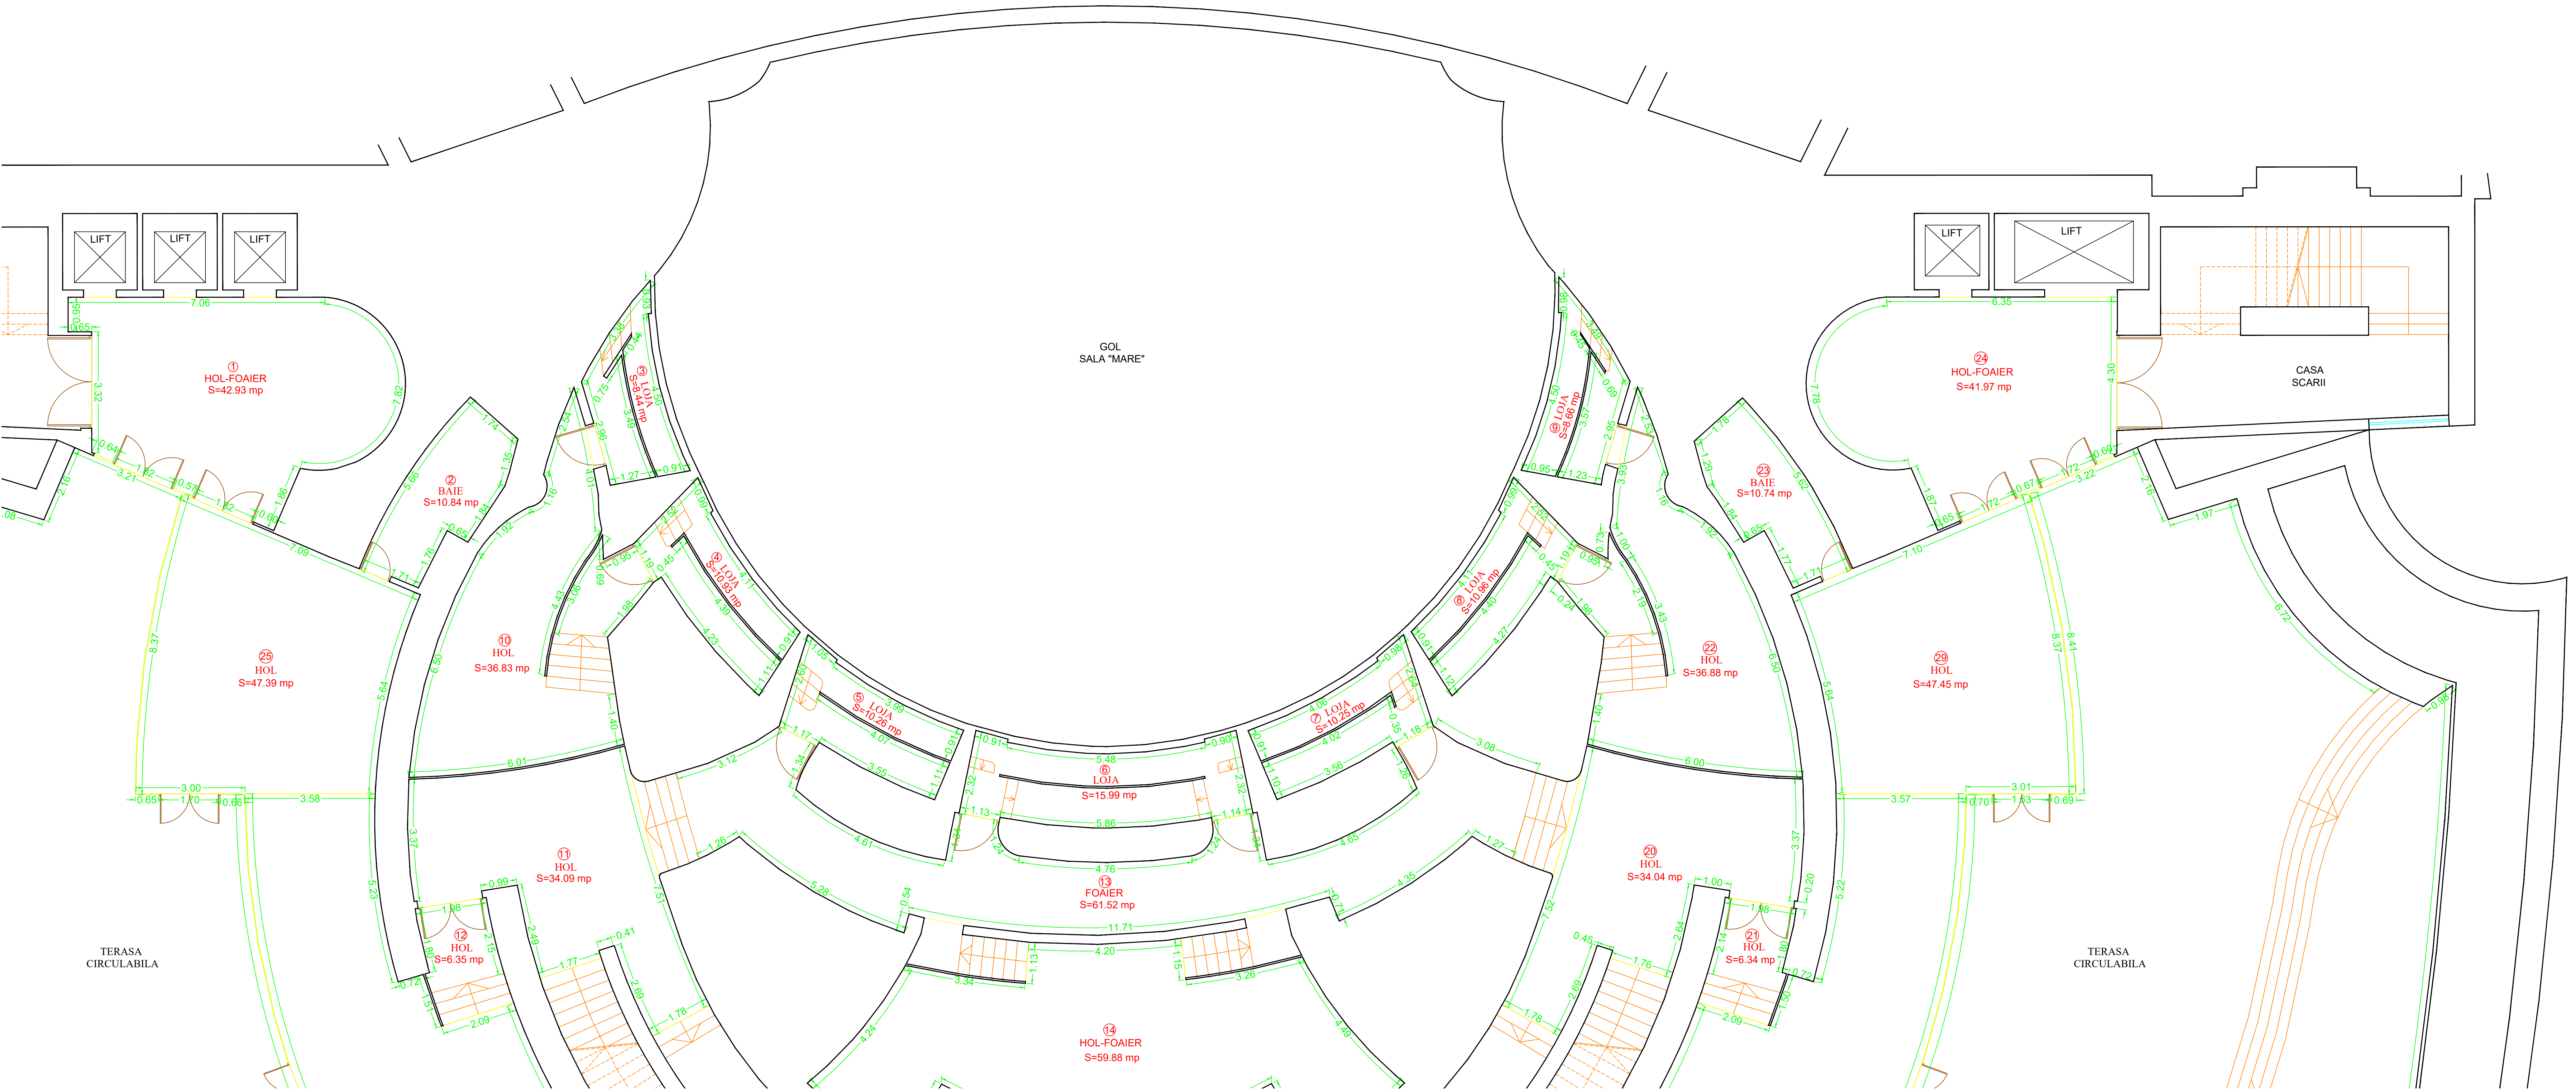

| NR. INCAPERE | DENUMIRE INCAP |
|--------------|--------------------|
| 1 | HOL-FOAIER |
| 2 | BAIE |
| 3 | LOJA |
| 4 | LOJA |
| 5 | LOJA |
| 6 | LOJA |
| 7 | LOJA |
| 8 | LOJA |
| 9 | LOJA |
| 10 | HOL |
| 11 | HOL |
| 12 | HOL |
| 13 | FOAIER |
| 14 | HOL-FOAIER |
| 15 | HOL |
| 16 | HOL |
| 17 | BAIE |
| 18 | BAIE |
| 19 | HOL |
| 20 | HOL |
| 21 | HOL |
| 22 | HOL |
| 23 | BAIE |
| 24 | HOL-FOAIER |
| 25 | HOL |
| 26 | CAFENEA |
| 27 | ANEXA CAFENEA |
| 28 | ANEXA CAFENEA |
| 29 | HOL |
| 30 | TERASA CIRCULABILA |

Suprafata UTILA Etaj 5 - COI